


Vacant Floor Plan

4204 COLLINS ROAD
LANSING, MI 48910

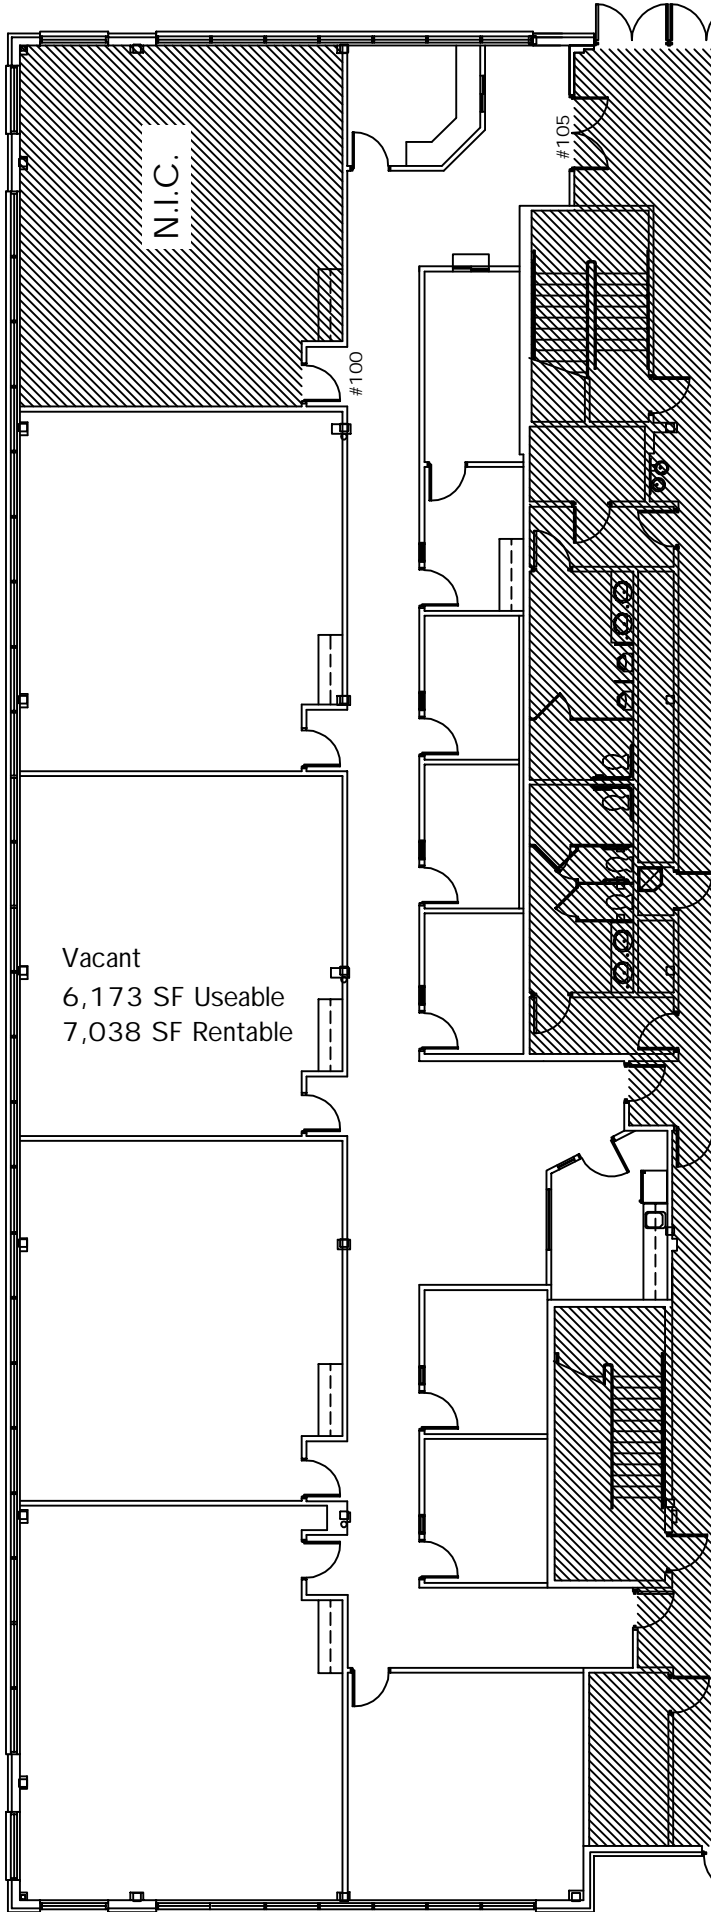

Notes


EXPANSION SPACE:
 USEABLE AREA: 6,173 SF
 RENTABLE AREA: 7,038 SF

Sales Person: JIM RUNDELL
 Date: 12-22-20


APPROVED :

Tenant _____

Landlord _____

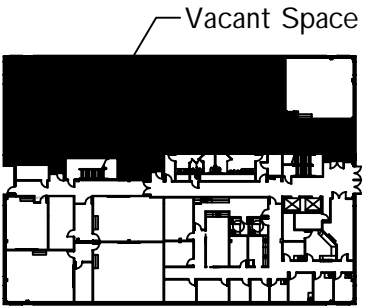

 **BUILDING KEY**
 NO SCALE

 **SUITE #105 FLOOR PLAN**
 SCALE: 1/16" = 1'-0"